

DIMENSION NOTES:


- ⌀ DENOTES CENTERLINE DIMENSION
- ∟ DENOTES EDGE DIMENSION SYMBOL INDICATES SIDE

FLOOR ABBREVIATIONS

- C CARPET
- V VINYL
- T TILE
- H HARDWOOD
- M MARBLE
- P PERGO

ABBREVIATIONS

- ABV ABOVE
- BM BEAM
- BRG BEARING
- CONC CONCRETE
- DBL DOUBLE
- DF DOUGLAS FIR
- DIA DIAMETER
- FND FOUNDATION
- FTG FOOTING
- FLR FLOOR
- HF HEILOCK / FIR
- HT HEIGHT
- MAX MAXIMUM
- MIN MINIMUM
- OC ON CENTER
- POKT FROCKET
- PLT PLATE
- PLCS PLACES
- P.T. PRESSURE TREATED
- STD HDR STANDARD HEADER
- SUBFLR SUBFLOOR
- T&G TONGUE & GROOVE
- TYP TYPICAL
- VT.O.S. VENT TO OUTSIDE

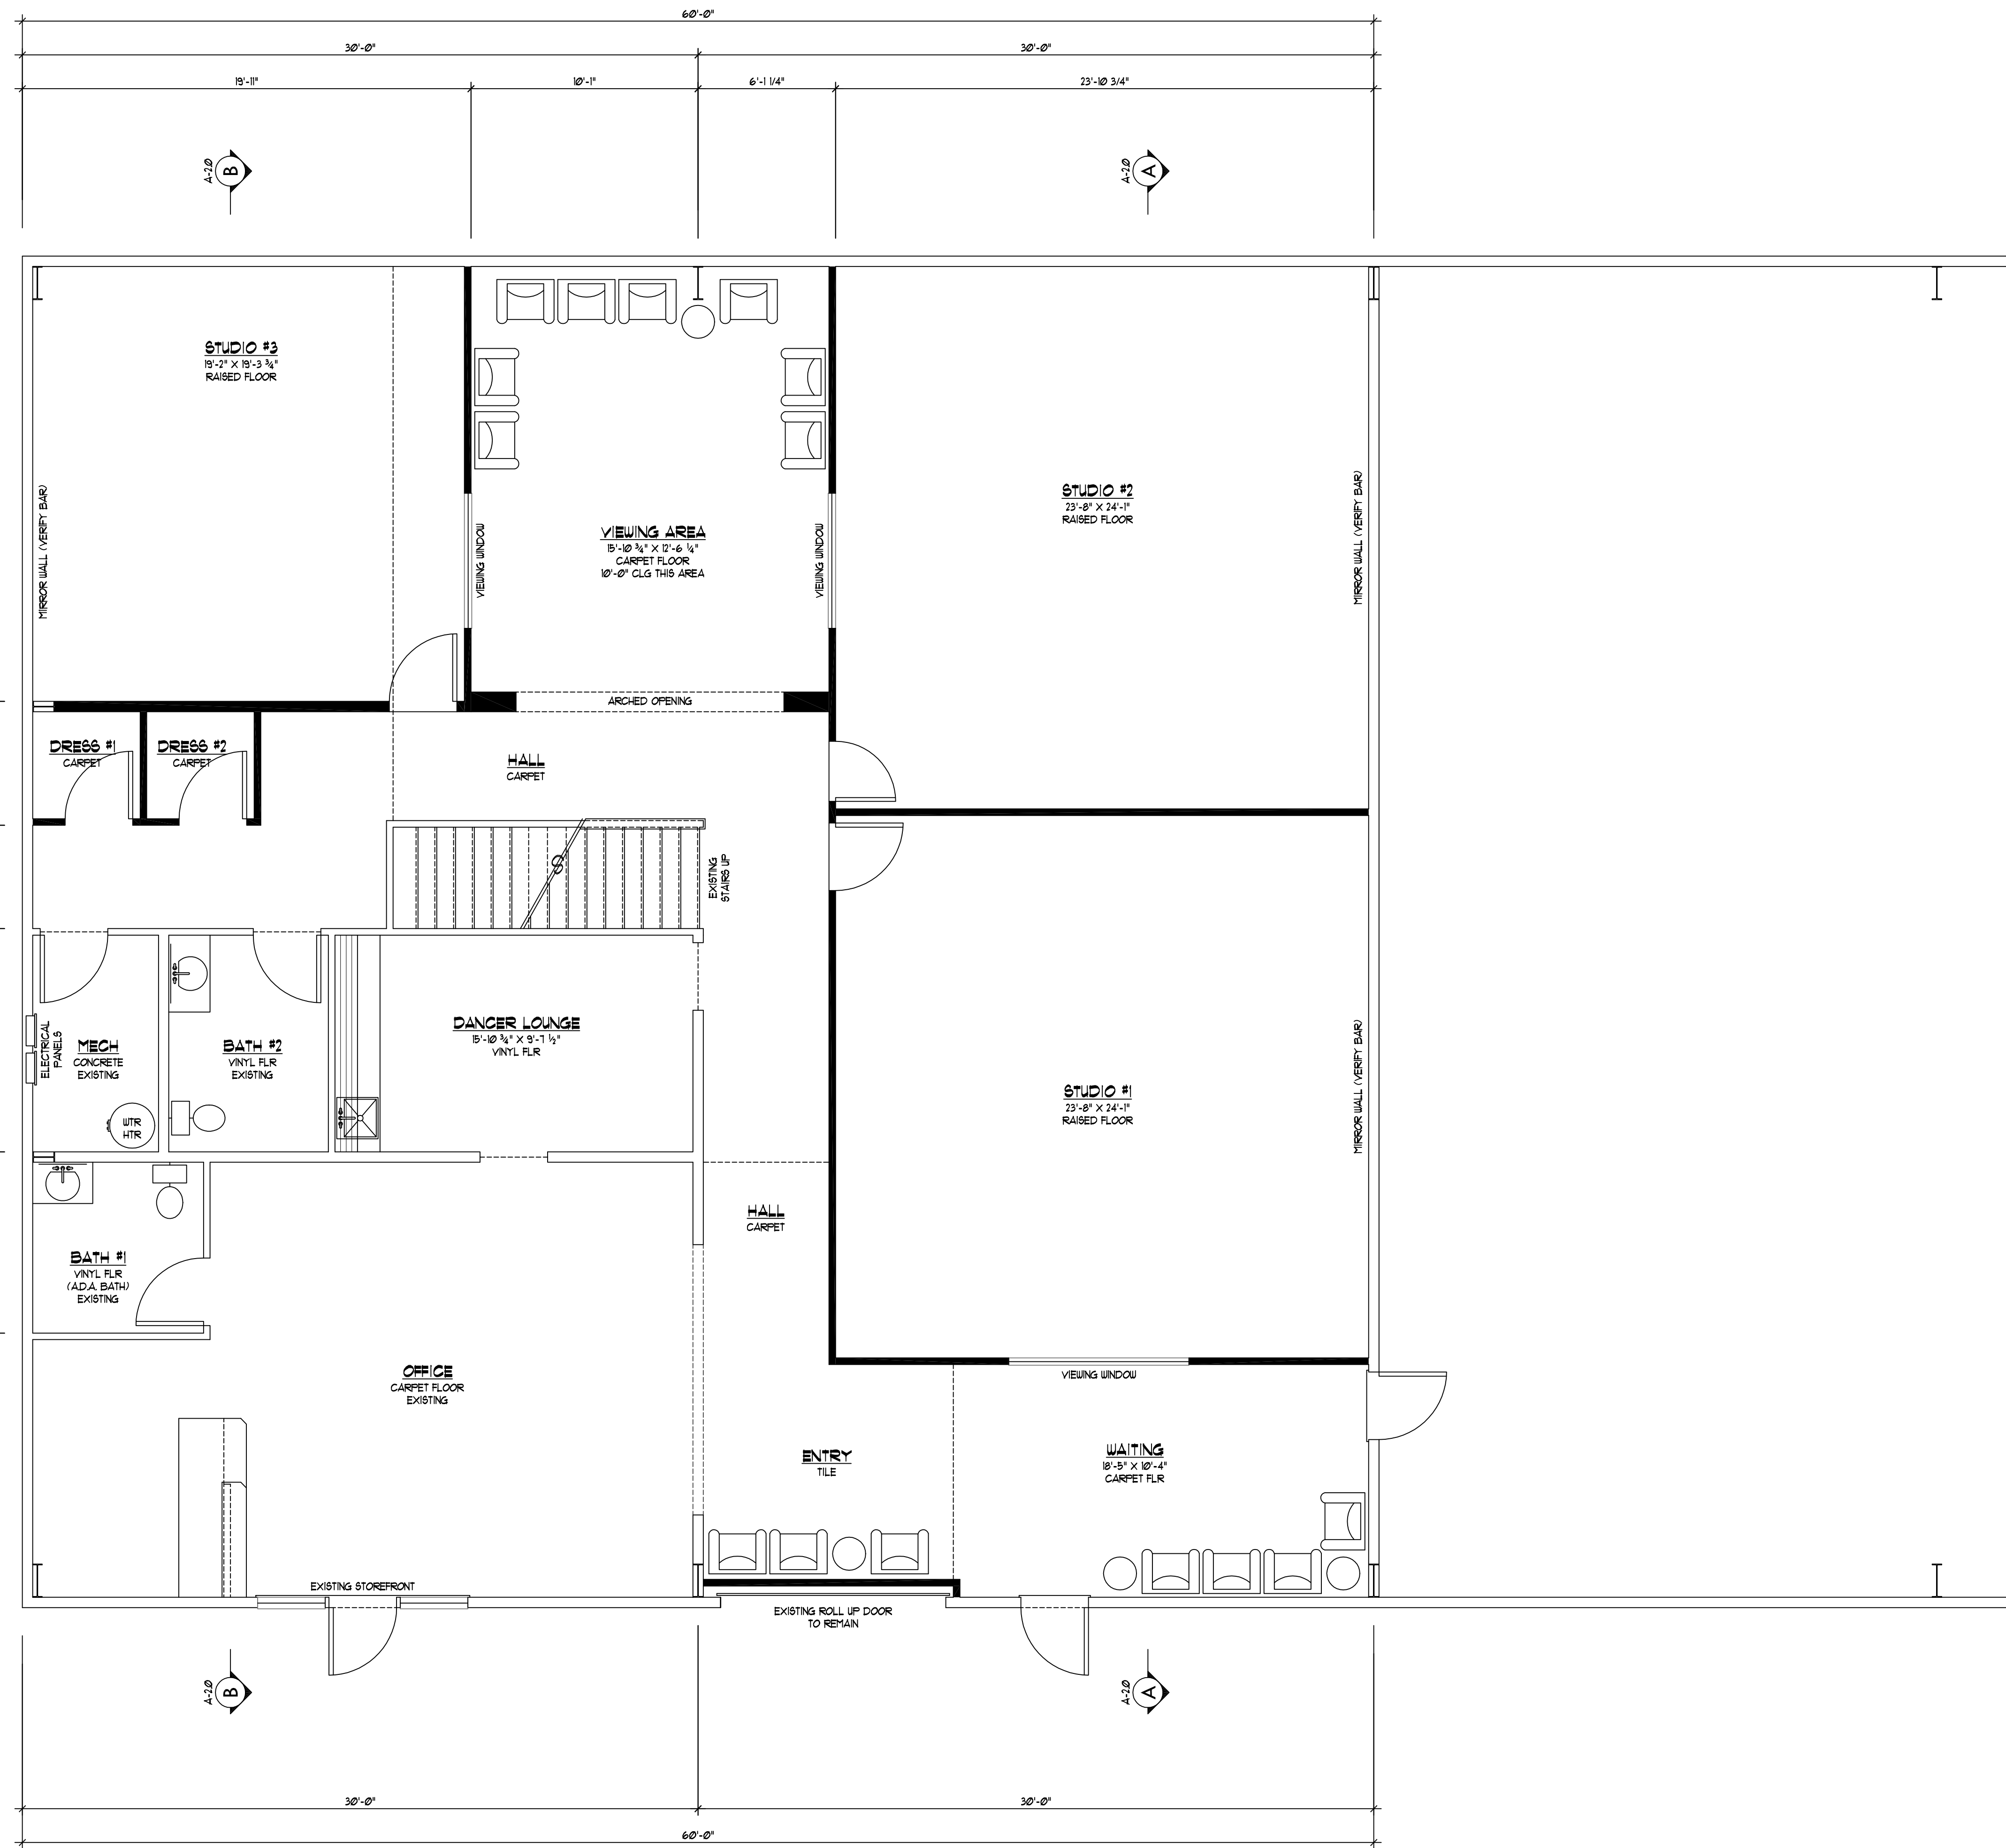

MAIN FLOOR PLAN
OPTION 'A'
1/4" = 1'-0"